


**STRYHN | KIDDER**

849 DAKOTA AVE., NORTH  
 NEW RICHMOND, WI 54017  
 (608) 815.5728 PHONE  
 (715) 246.7140 FAX

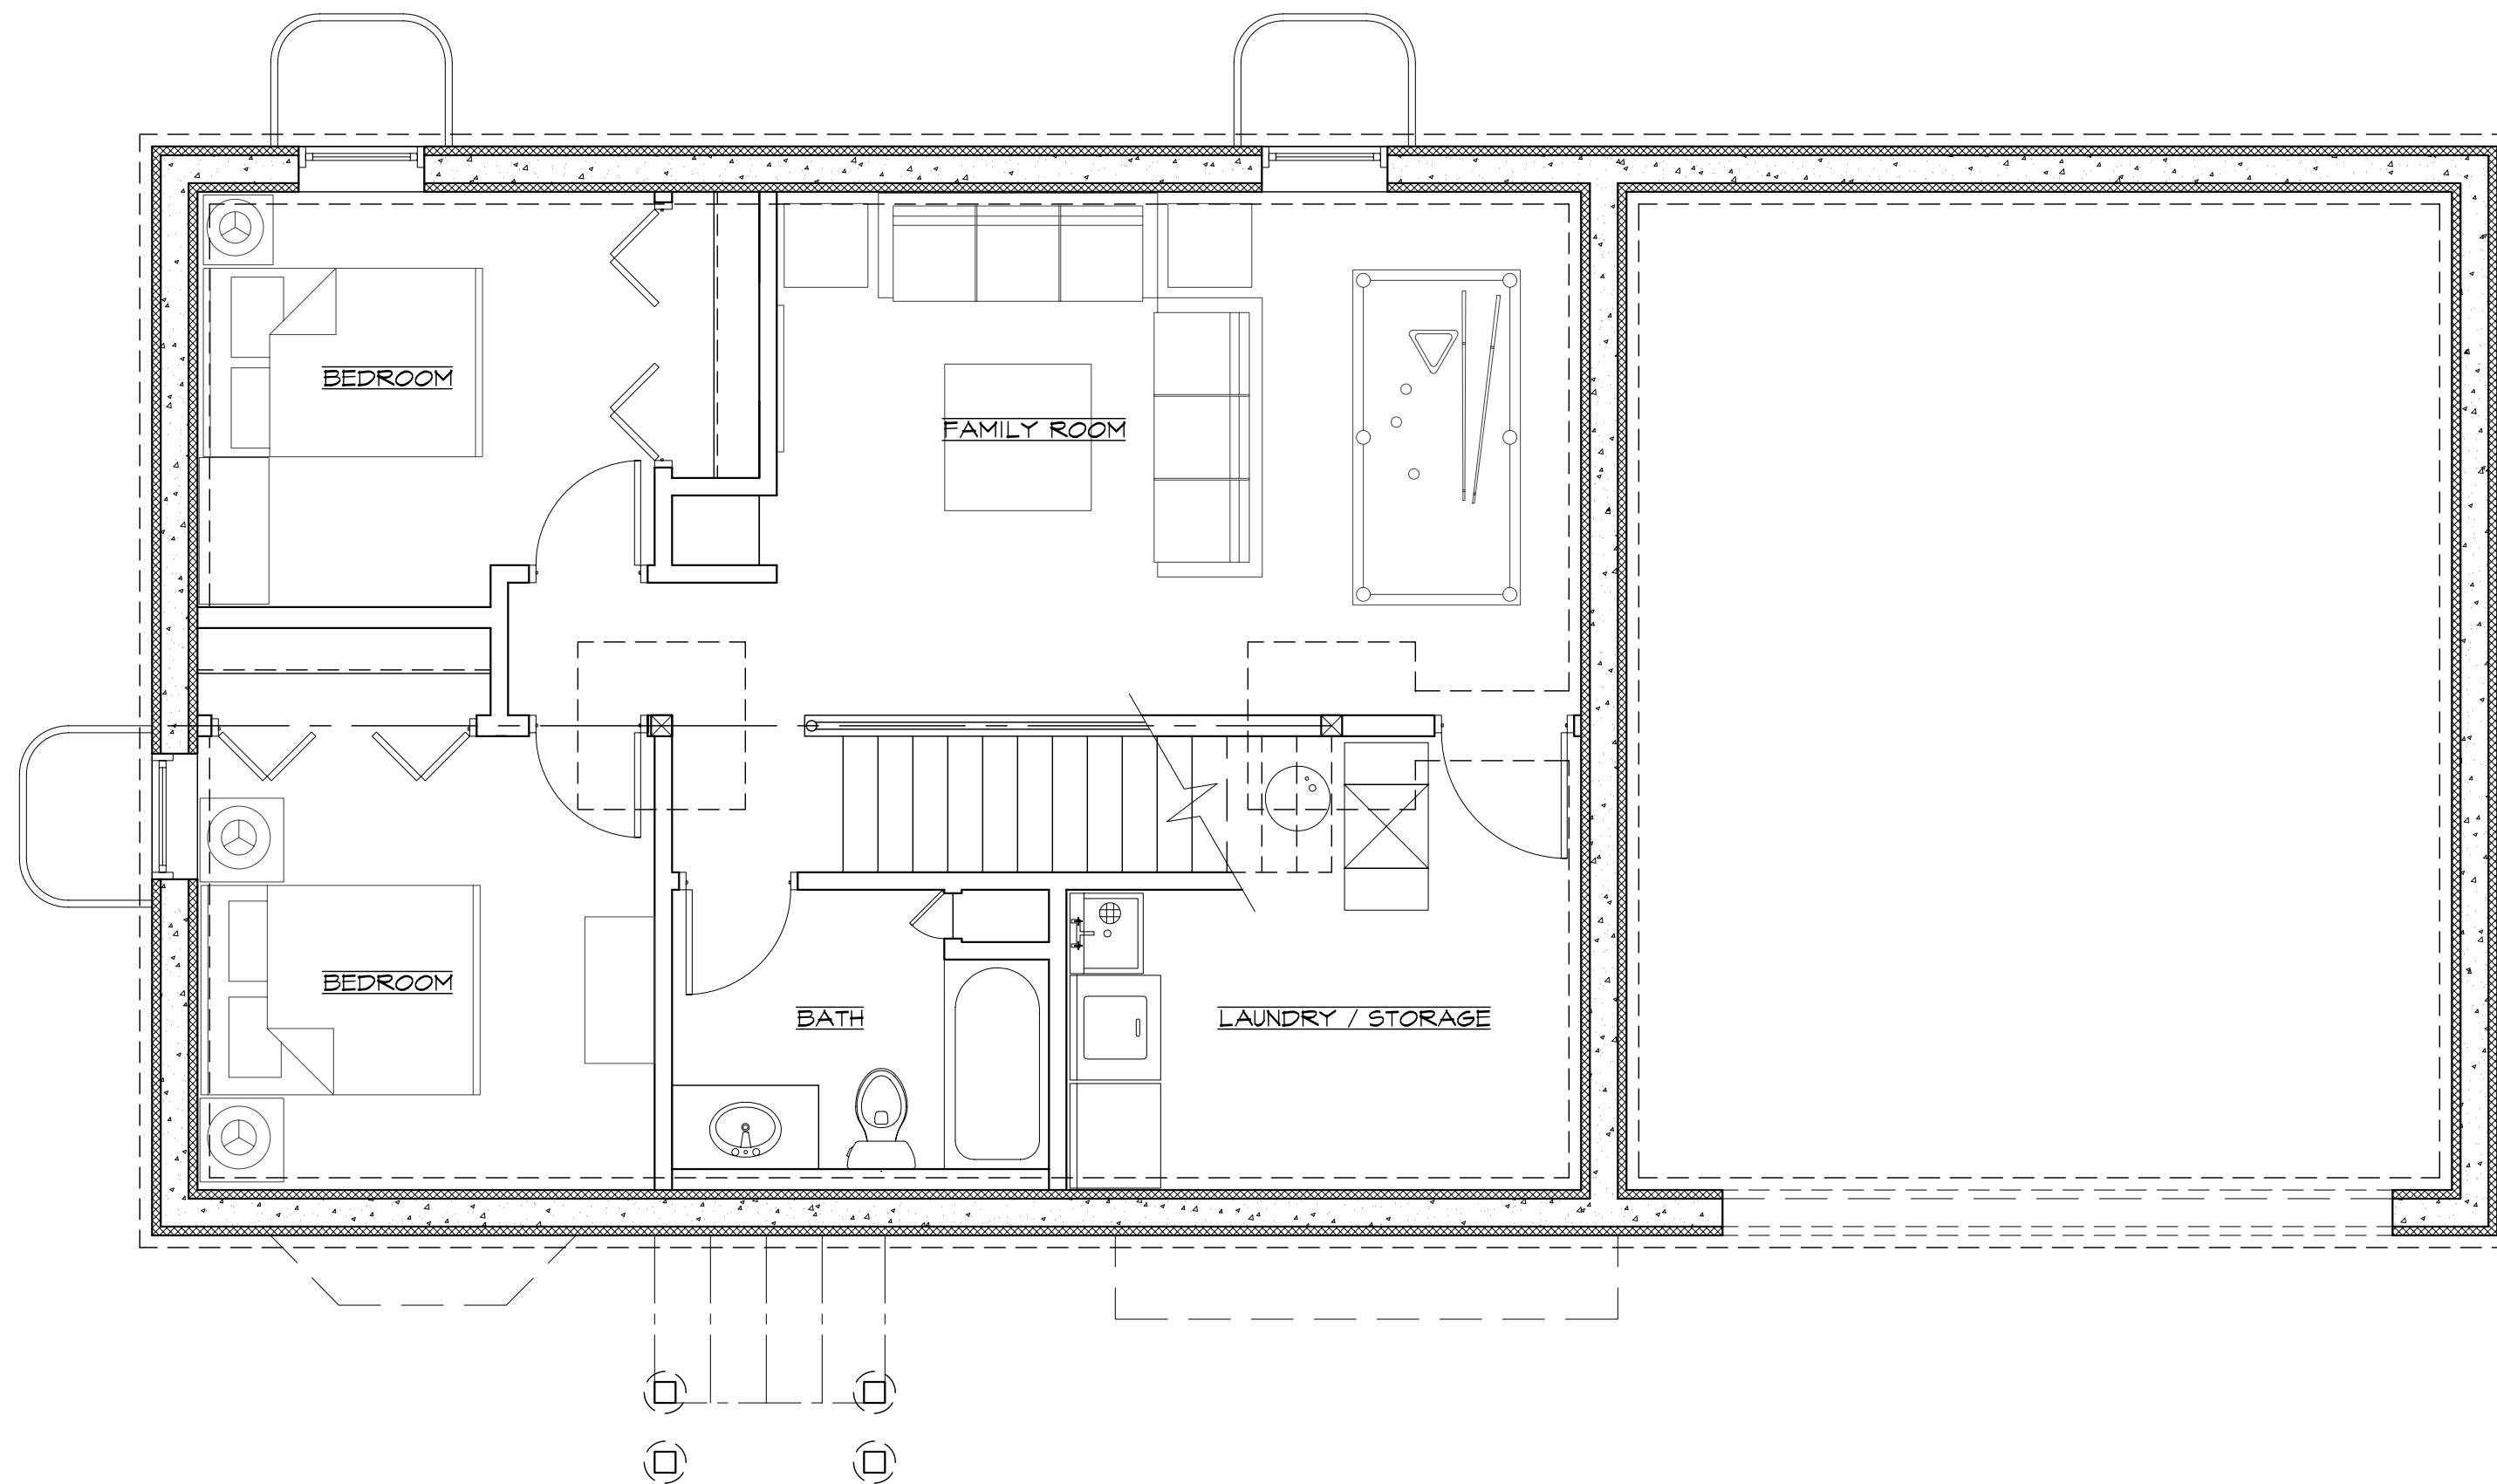

CLIENT

PROJECT

WEST EDGE  
 NEW RICHMOND, WISCONSIN

DATE	NO.	REVISIONS
2/25/09	1	PERMIT

DATE:	2/25/09
DRWN BY:	RSG
PRJT MGR:	BMS
SCALE:	1/4" = 1'-0"

JOB NUMBER 09-001

LOWER LEVEL FLOOR PLAN  
 A1.0

1 SIDE EXTERIOR ELEVATION  
 A3.1 1/4" = 1'-0"