


STRYHN | KIDDER

849 DAKOTA AVE. NORTH
NEW RICHMOND, WI 54017
(608) 815.5728 PHONE
(715) 246.7140 FAX

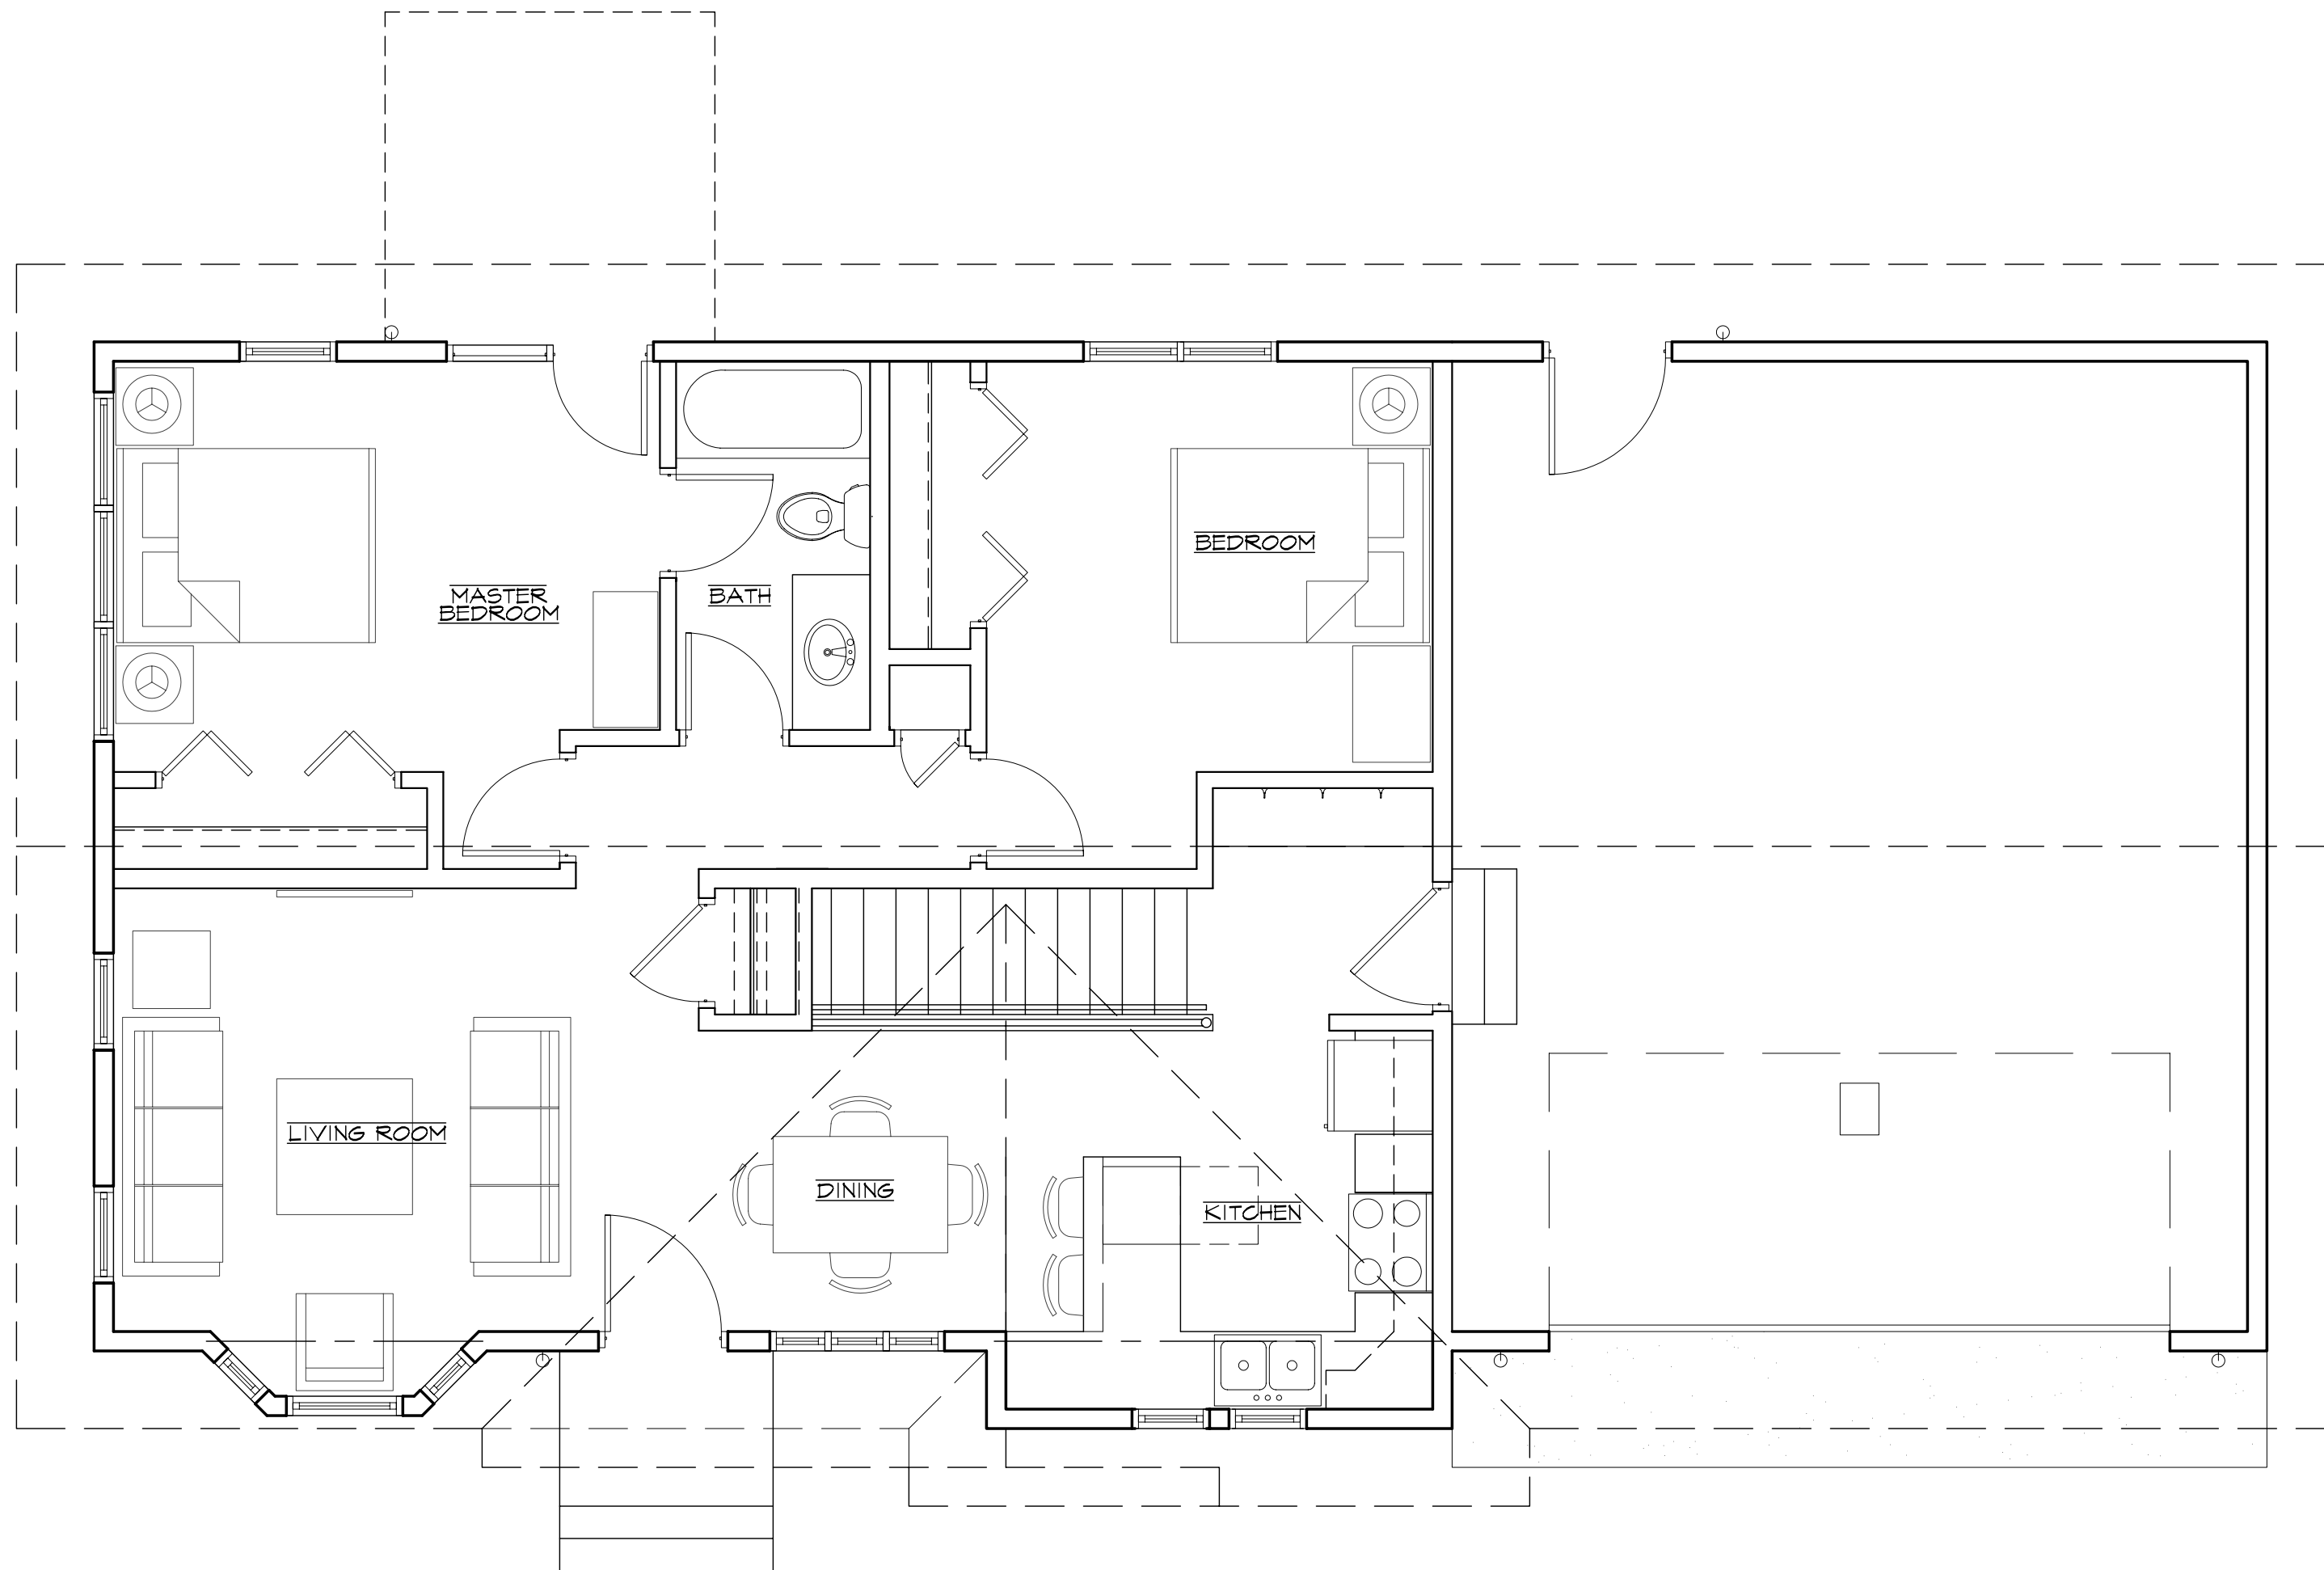

CLIENT

PROJECT

WEST EDGE
NEW RICHMOND, WISCONSIN

DATE	NO.	REVISIONS
2/25/09	1	PERMIT

DATE:	2/25/09
DRWN BY:	RSG
PRJT MGR:	BMS
SCALE:	1/4" = 1'-0"

JOB NUMBER 09-001

MAIN LEVEL FLOOR PLAN
A1.1

MAIN LEVEL FLOOR PLAN
A1.1 1/4" = 1'-0"